


92, Cours Vitton - 69458 LYON Cedex 06
Tél : 04 78 14 15 15

rue des combes, route de Lyon
69740 GENAS

ALLURE

PLAN DE MASSE

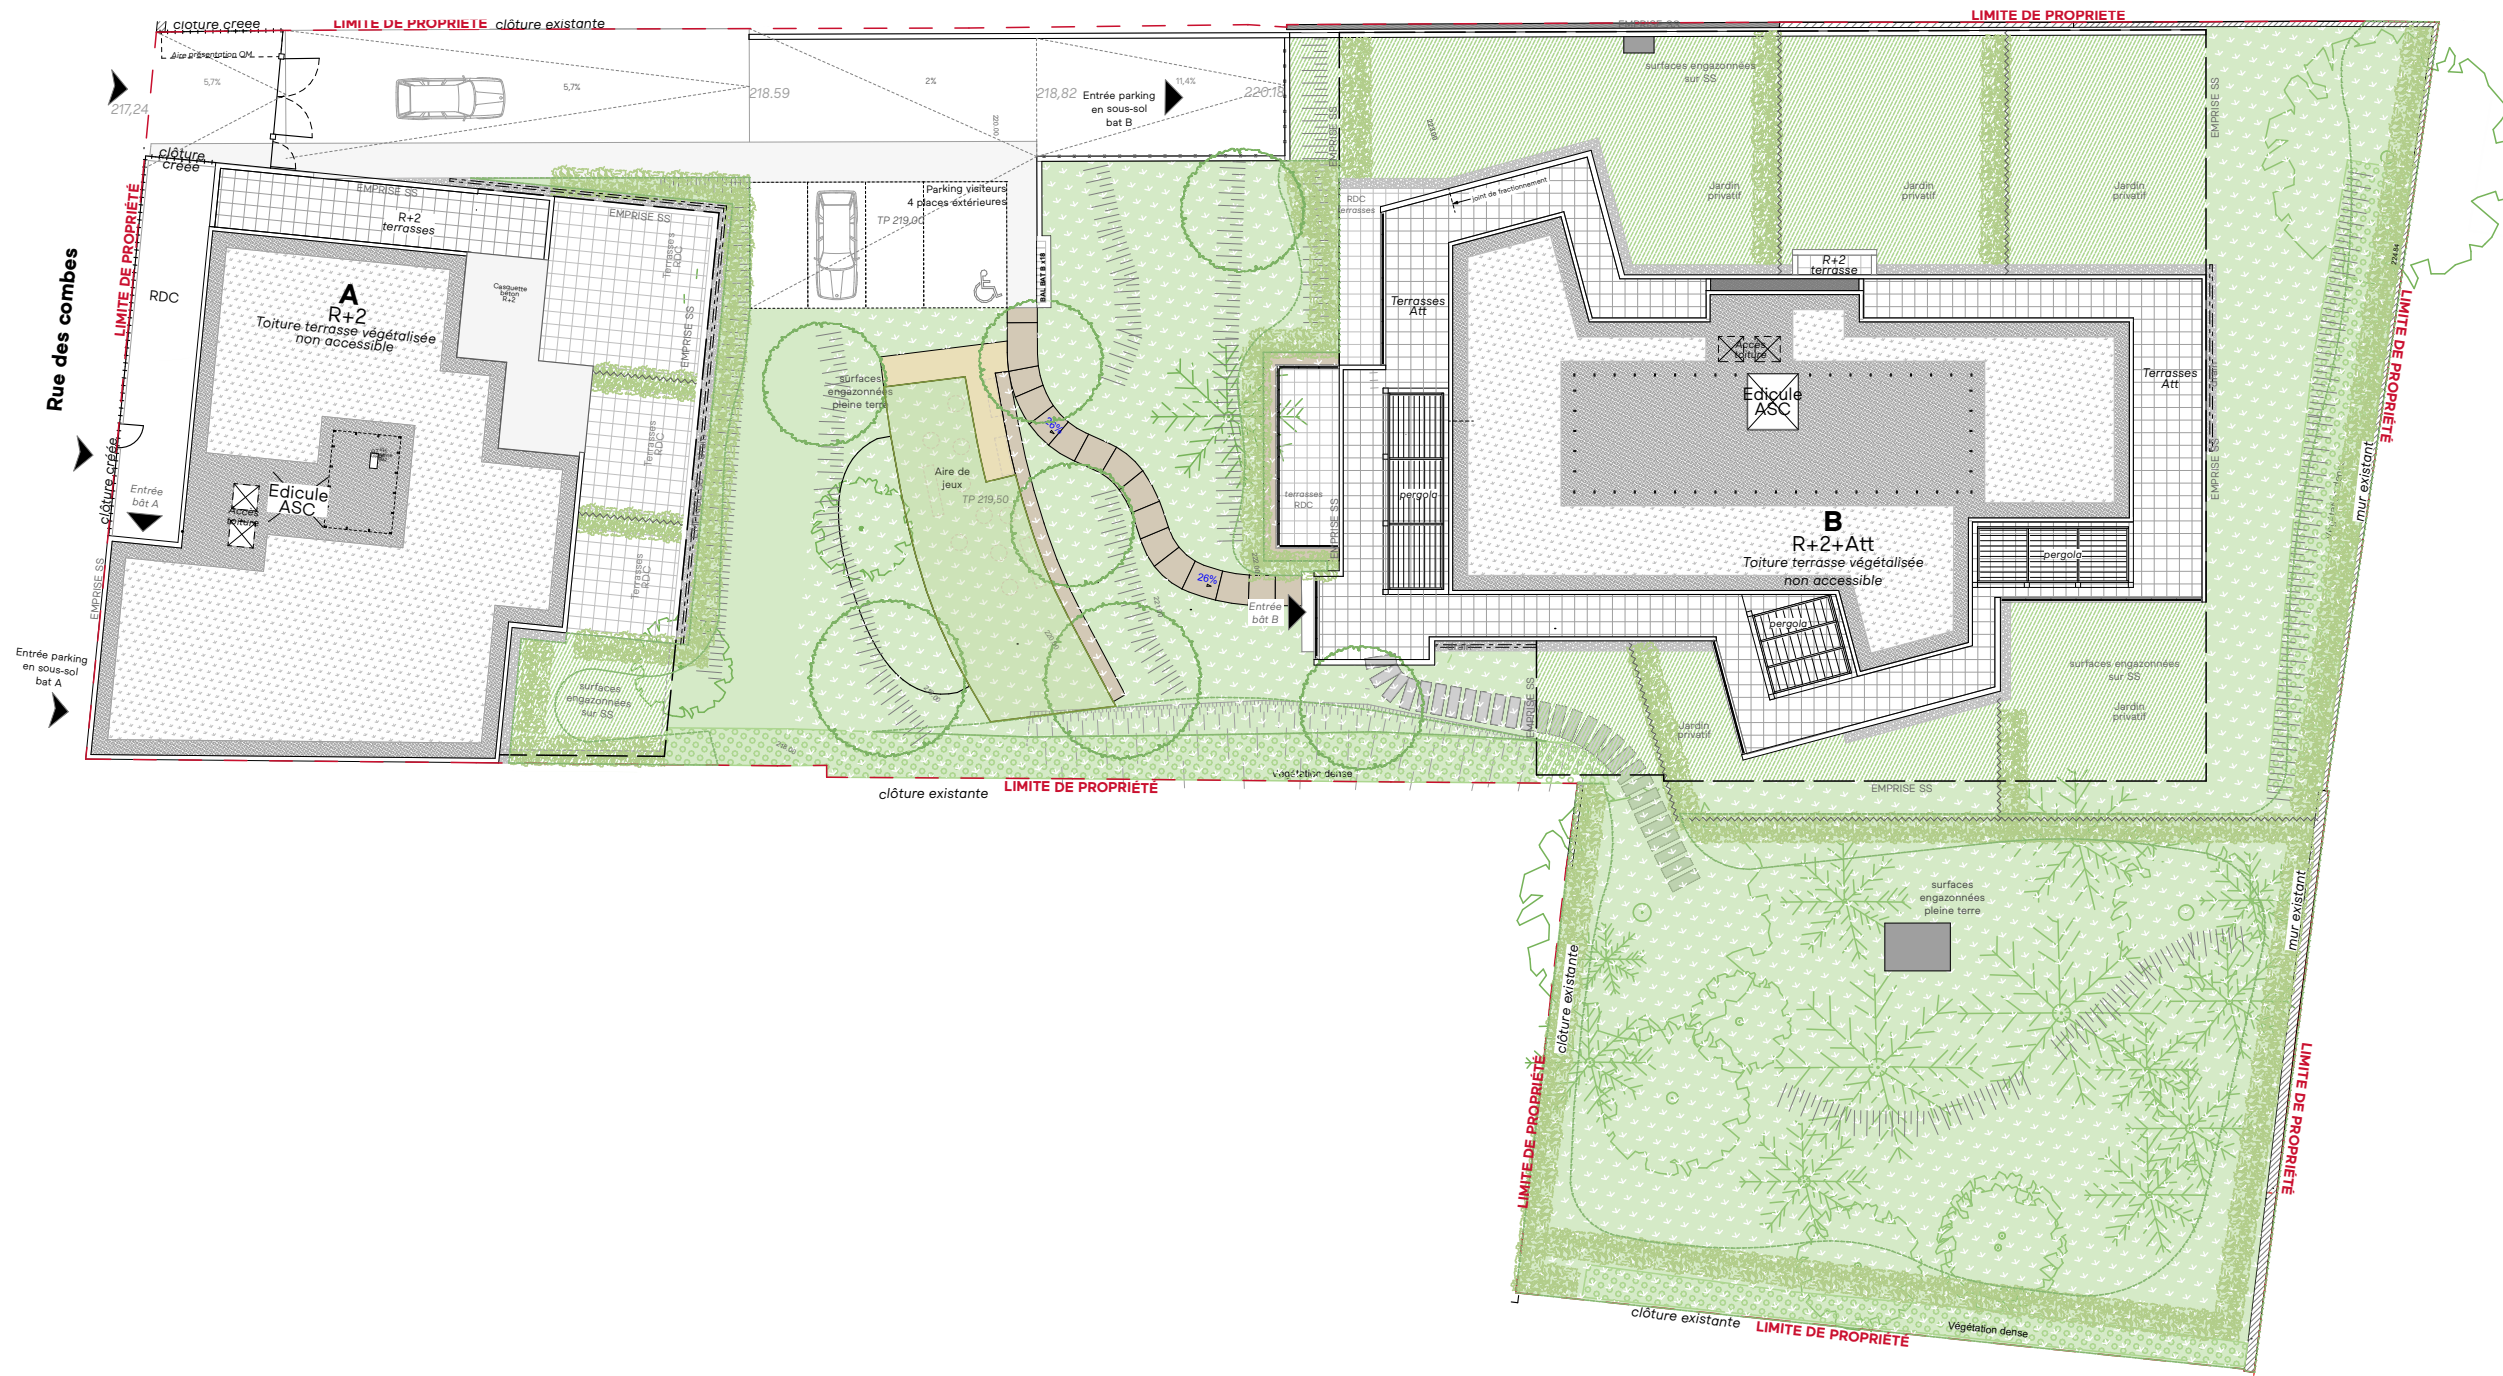

Ech : 1:300 ème



04/07/2025

bbc / a.